


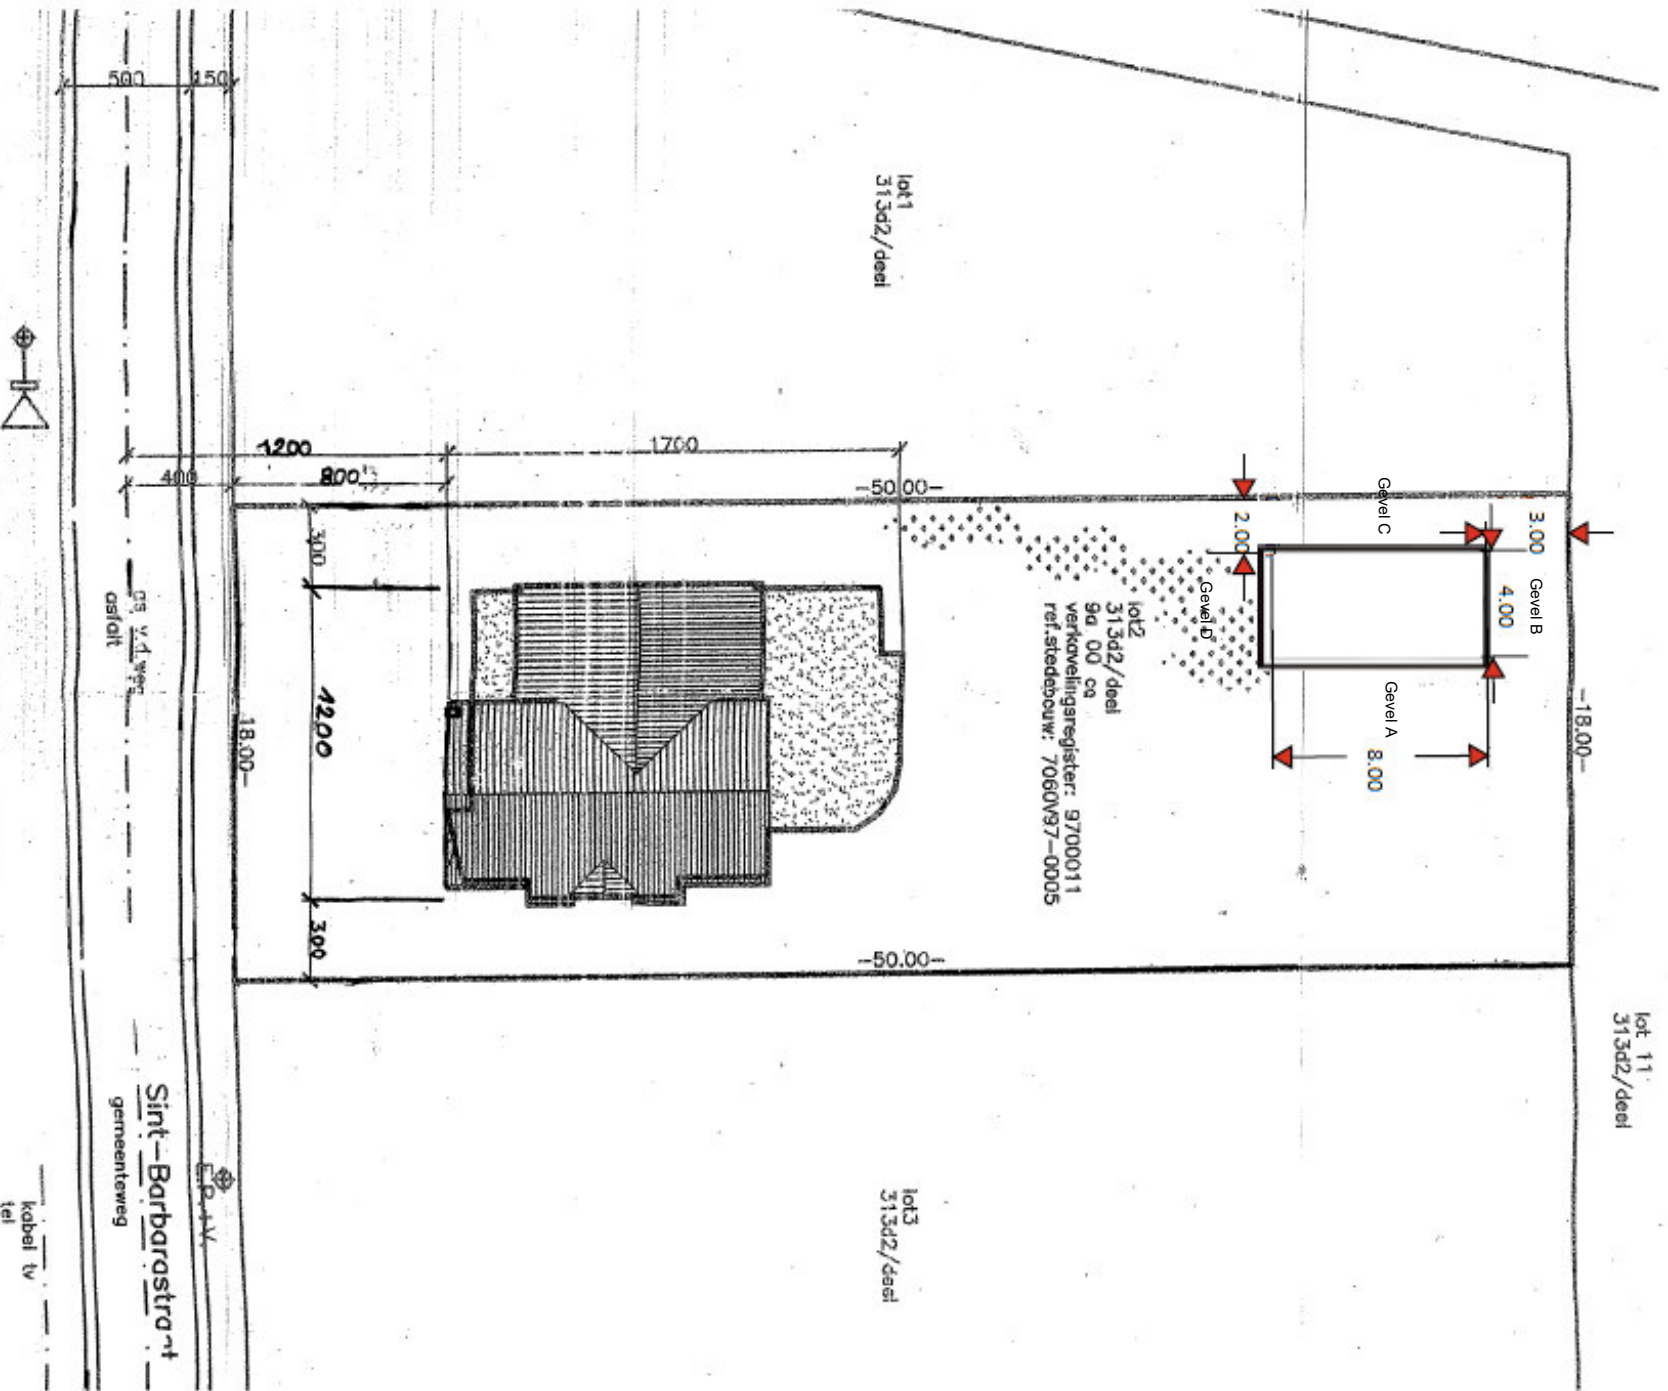

_INPLANTING 1/250