


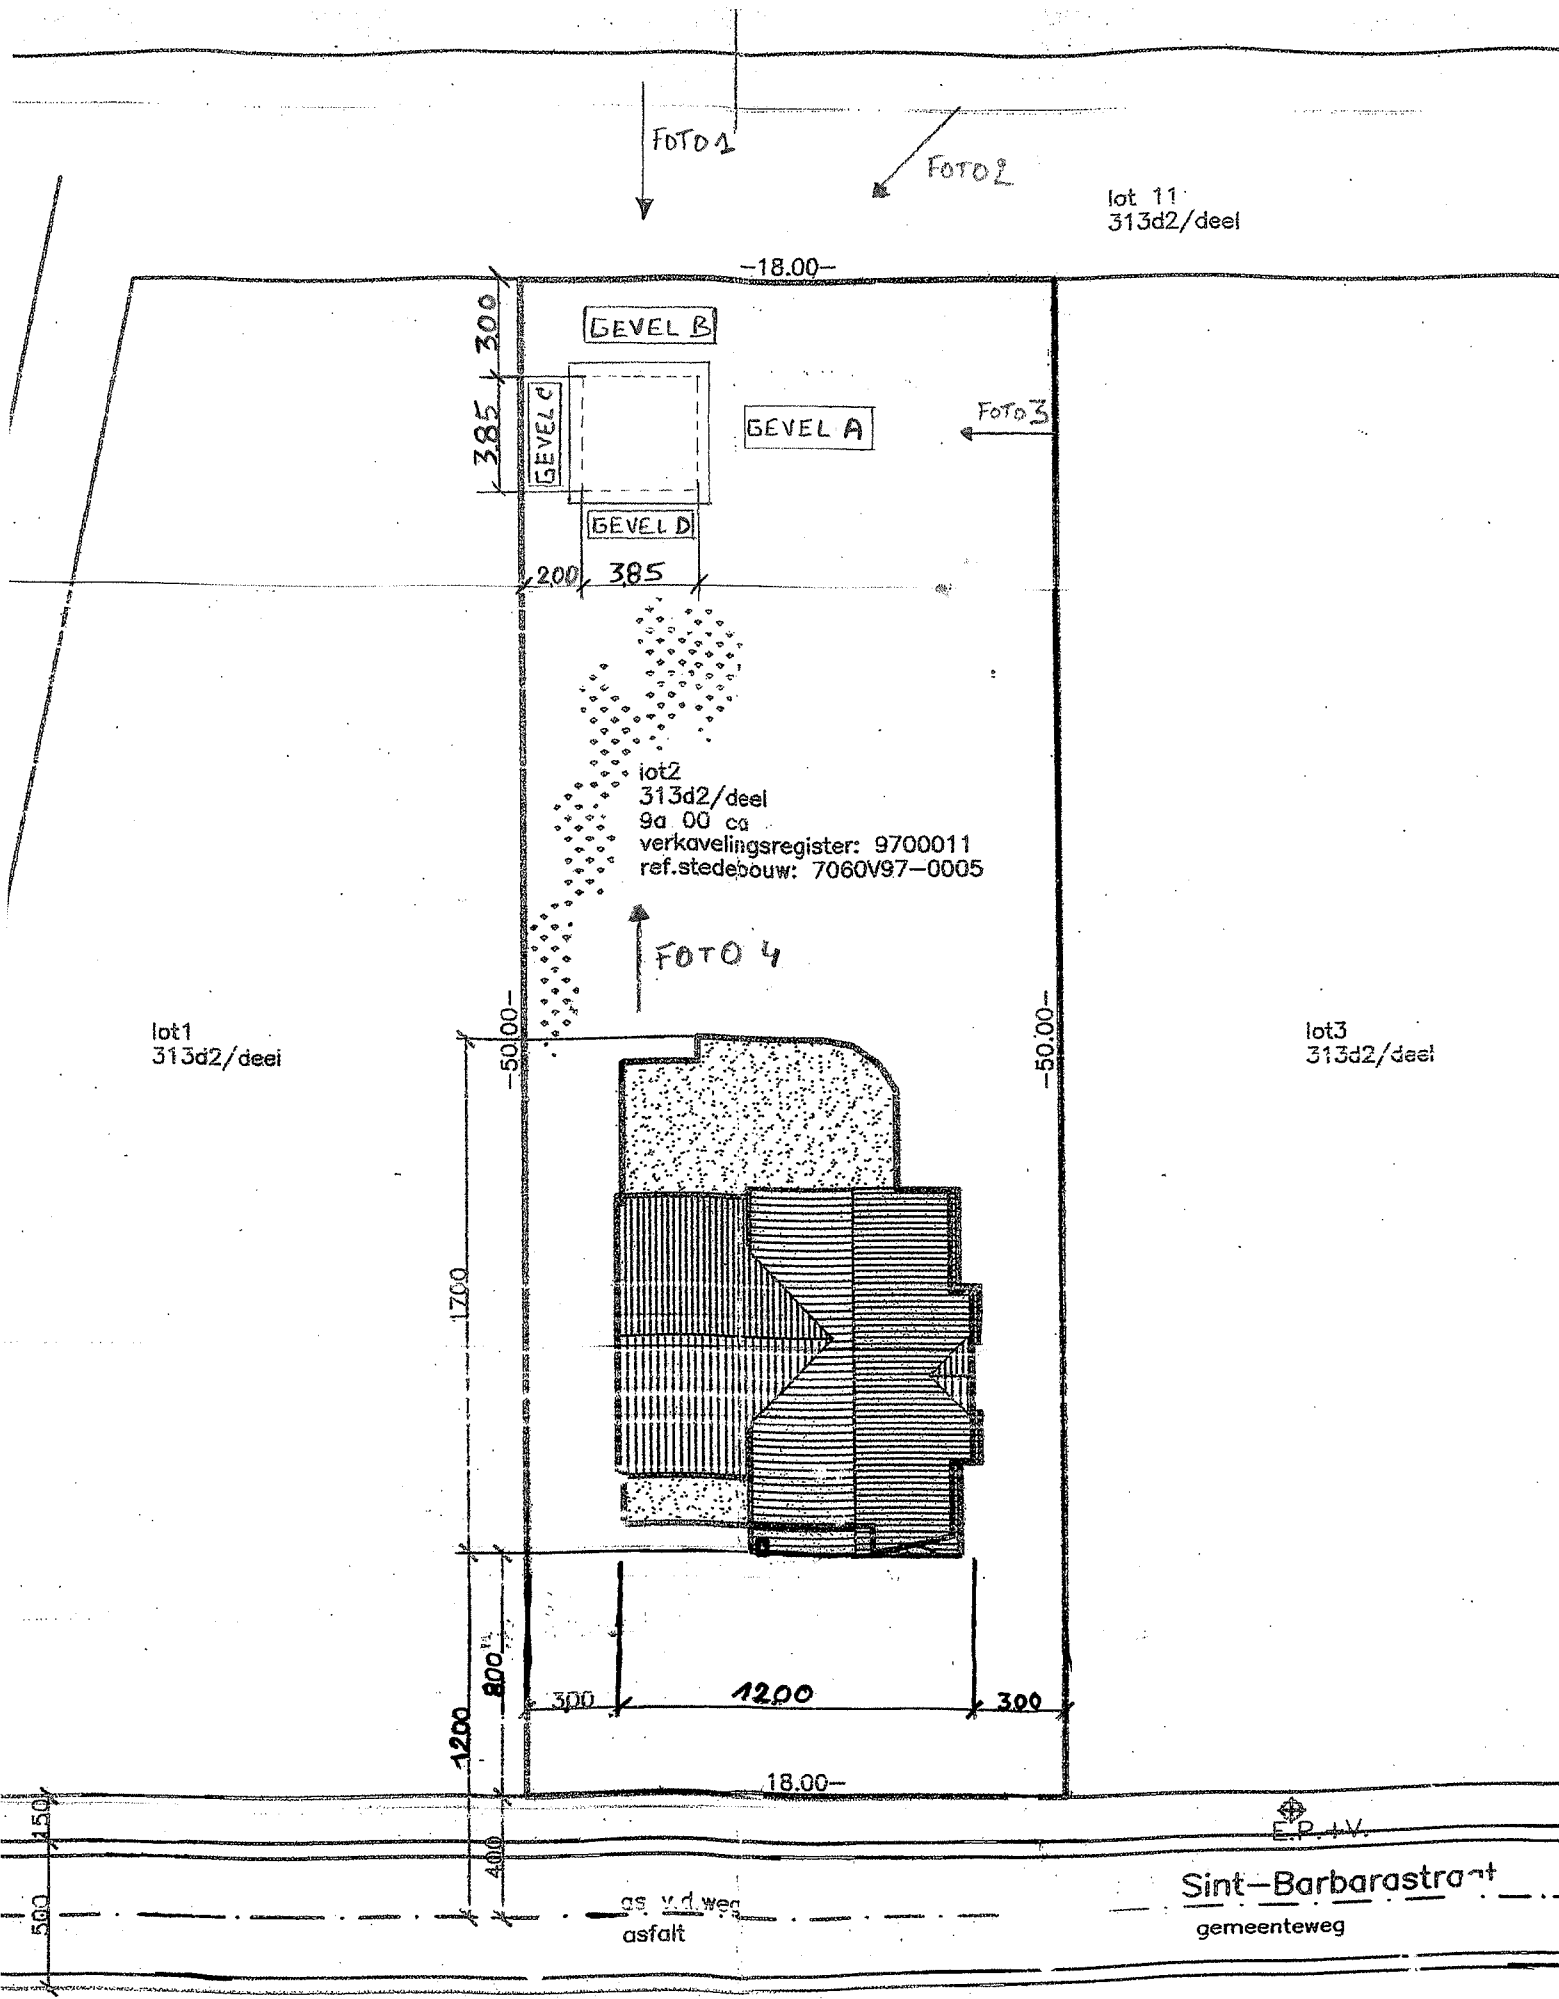

INPLANTING 1/250