


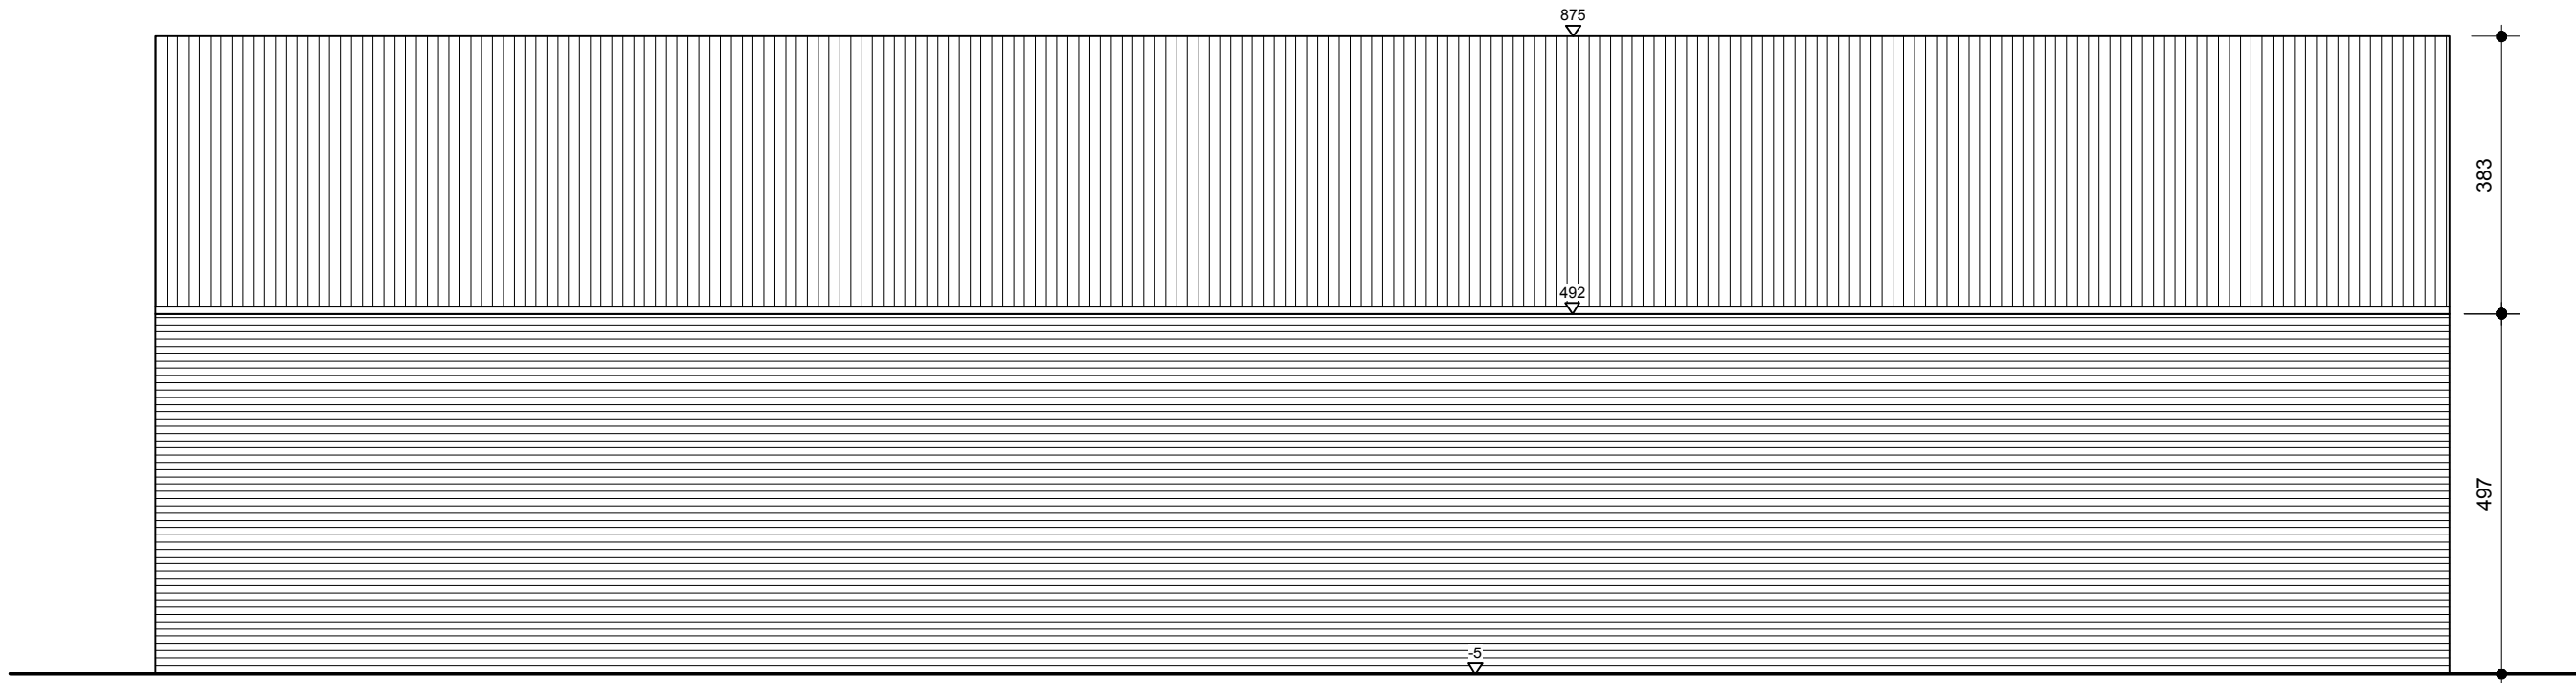

Zijgevel links _____

SCHAAL 1/100

50 0 100 200 300

