


DOORSNEDE A-A'.

vergunde toestand

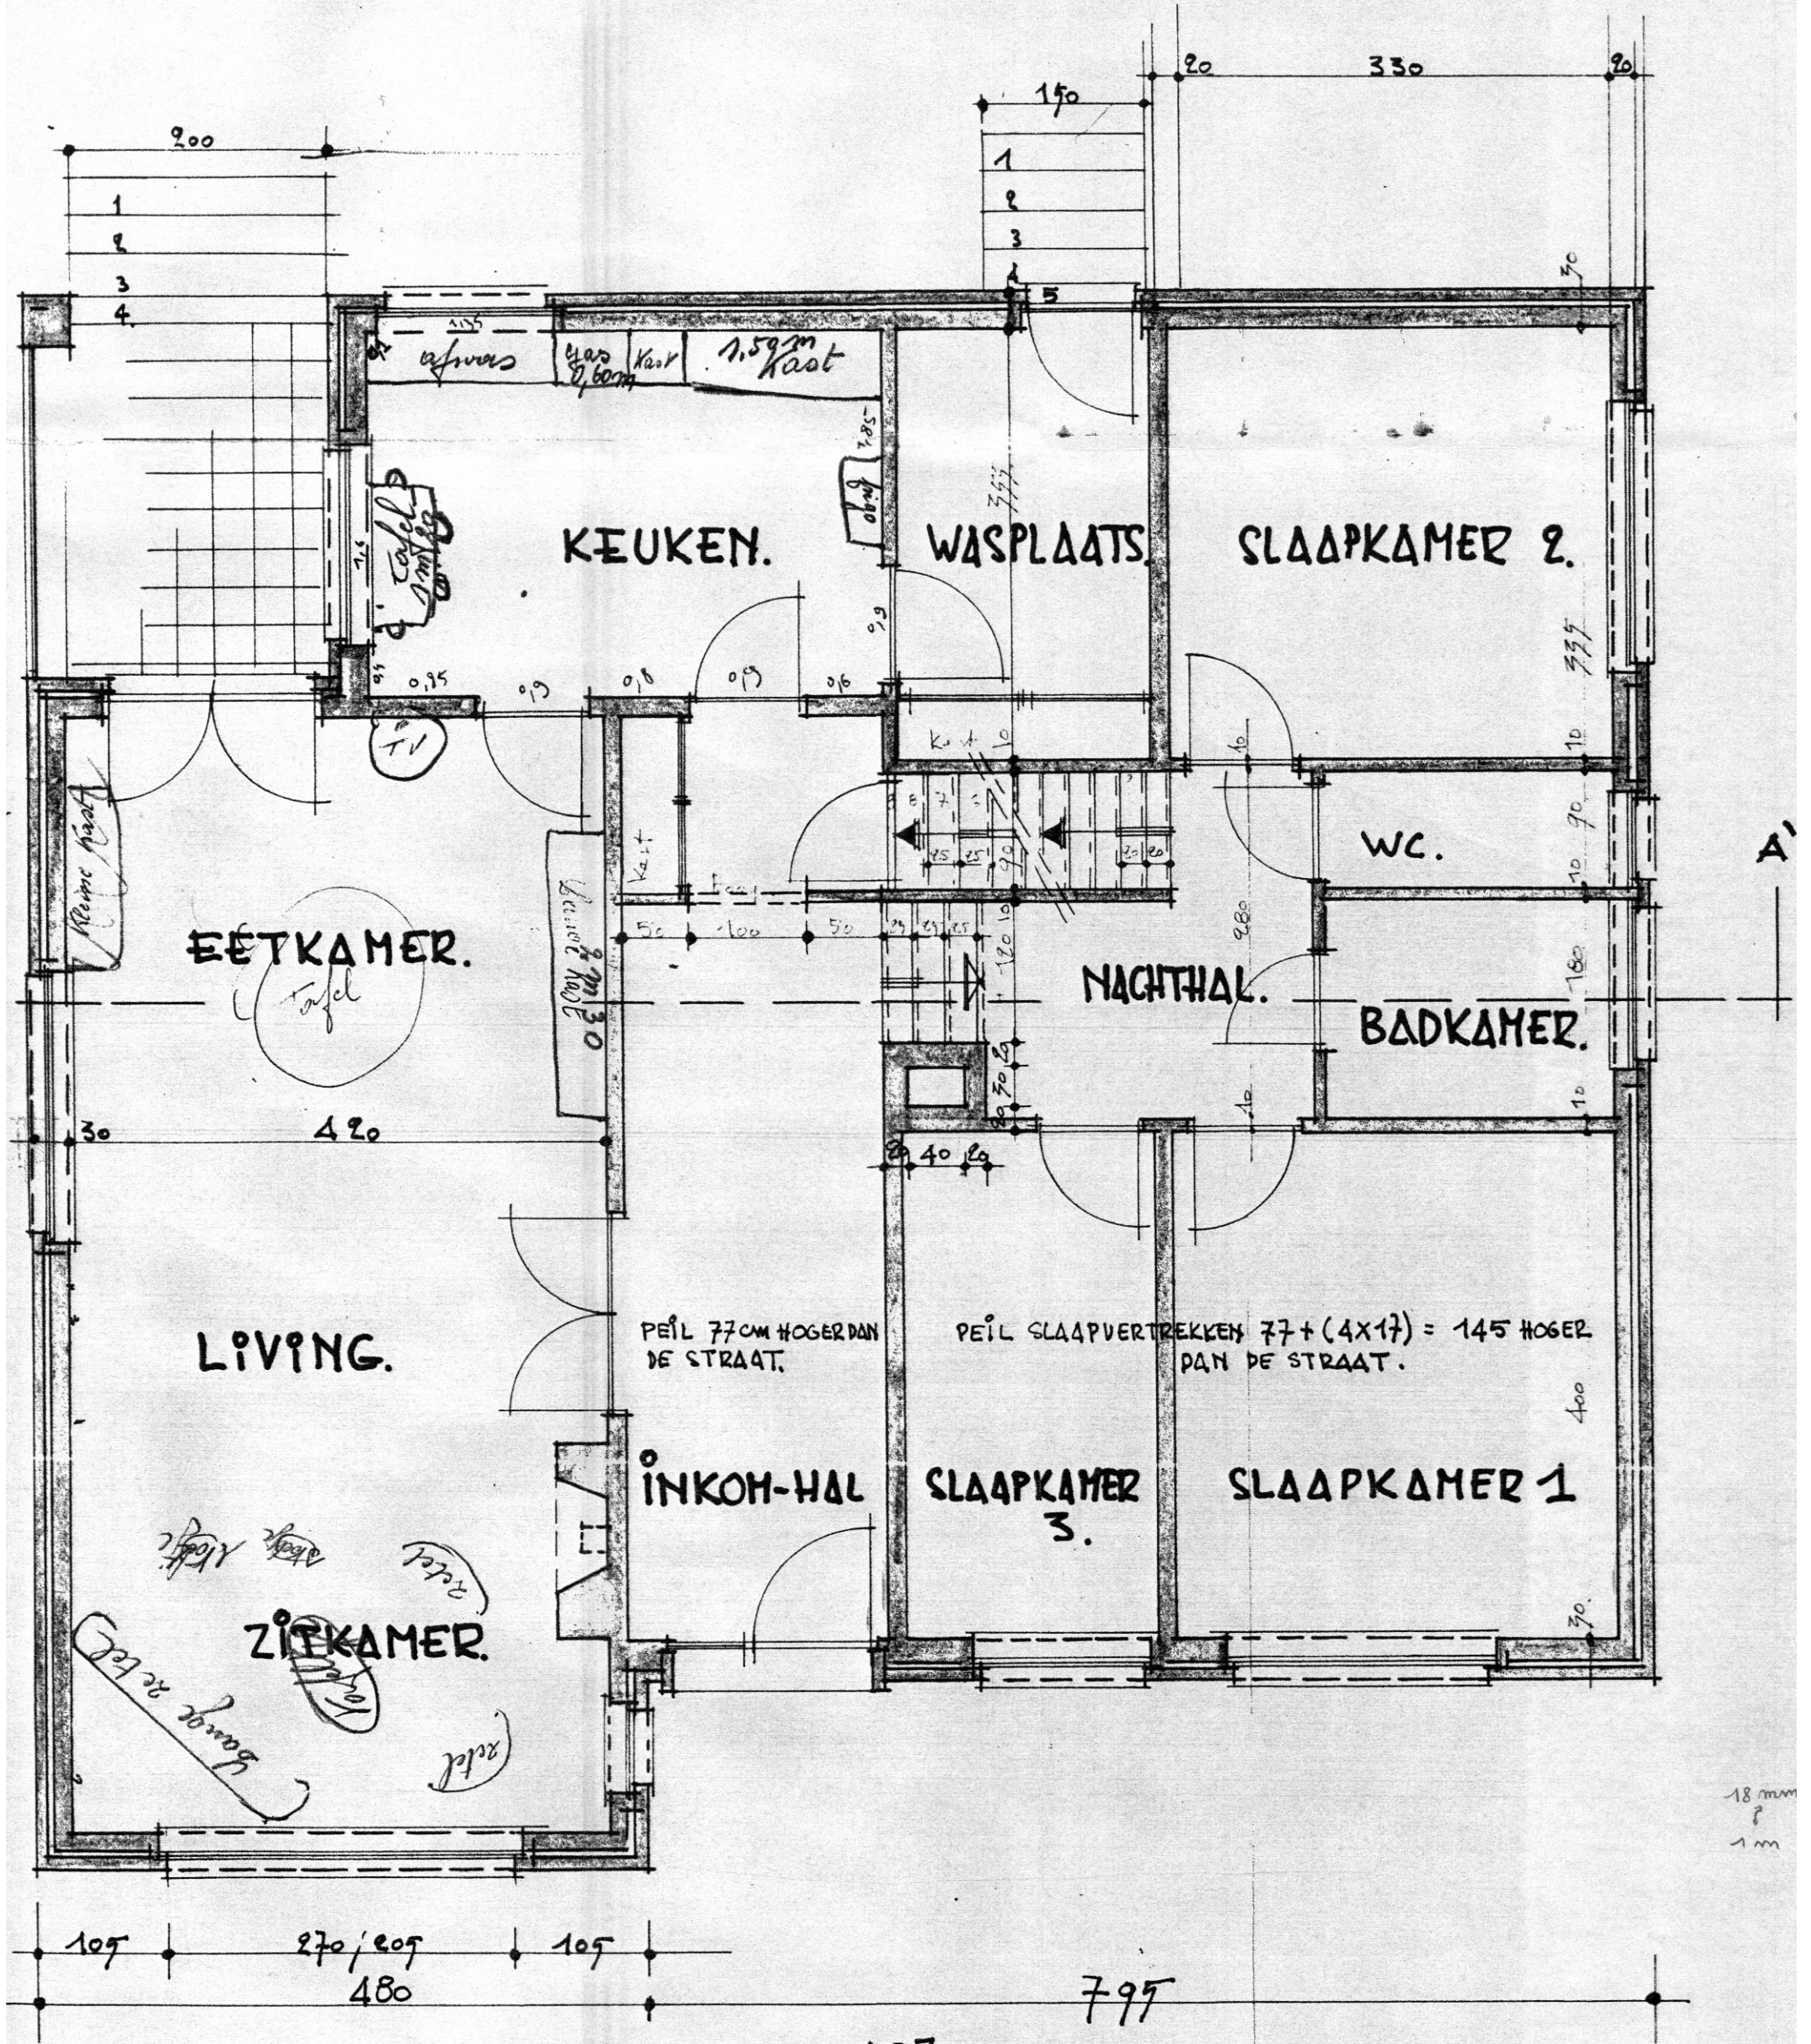

1275
GRONDPLAN. 2% +

vergunde toestand