


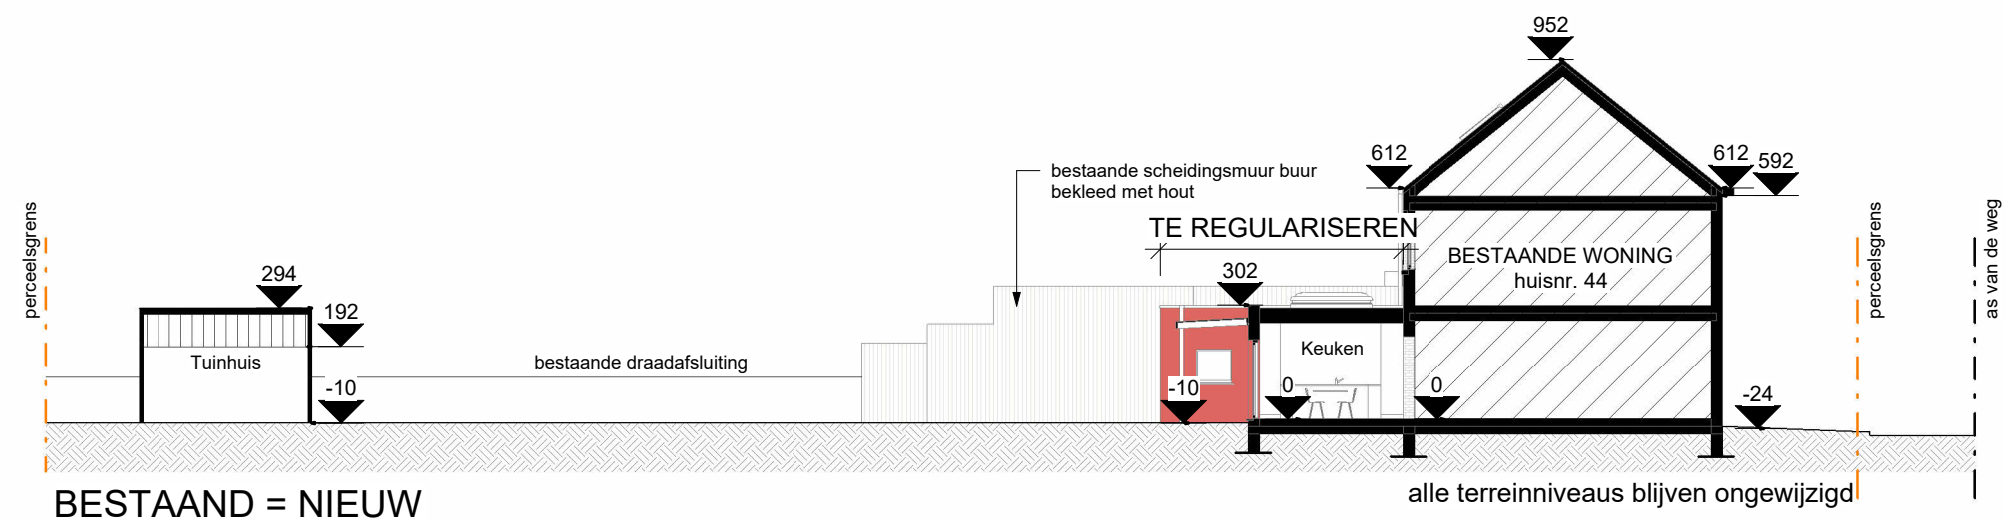

DOSSIER

dossier : Raskin-Smets
dossiernr: 2026_01
plan : terreinsnede 1 BT
plan nr. : T_B_401_
datum : 06-02-2026
schaal : 1 : 200

BOUWHEER

naam : Raskin-Smets Mario en Anja
adres : Paardskerkhofstraat 44
3870 Heers
werfadres: Paardskerkhofstraat 44
3870 Heers
kad.geg. : 73022A0443/00N003

ARCHITECT

Curious Architects bv
Kersenstraat 21
3870 Heers
0497 48 24 14
iris@curiousarchitects.be

