


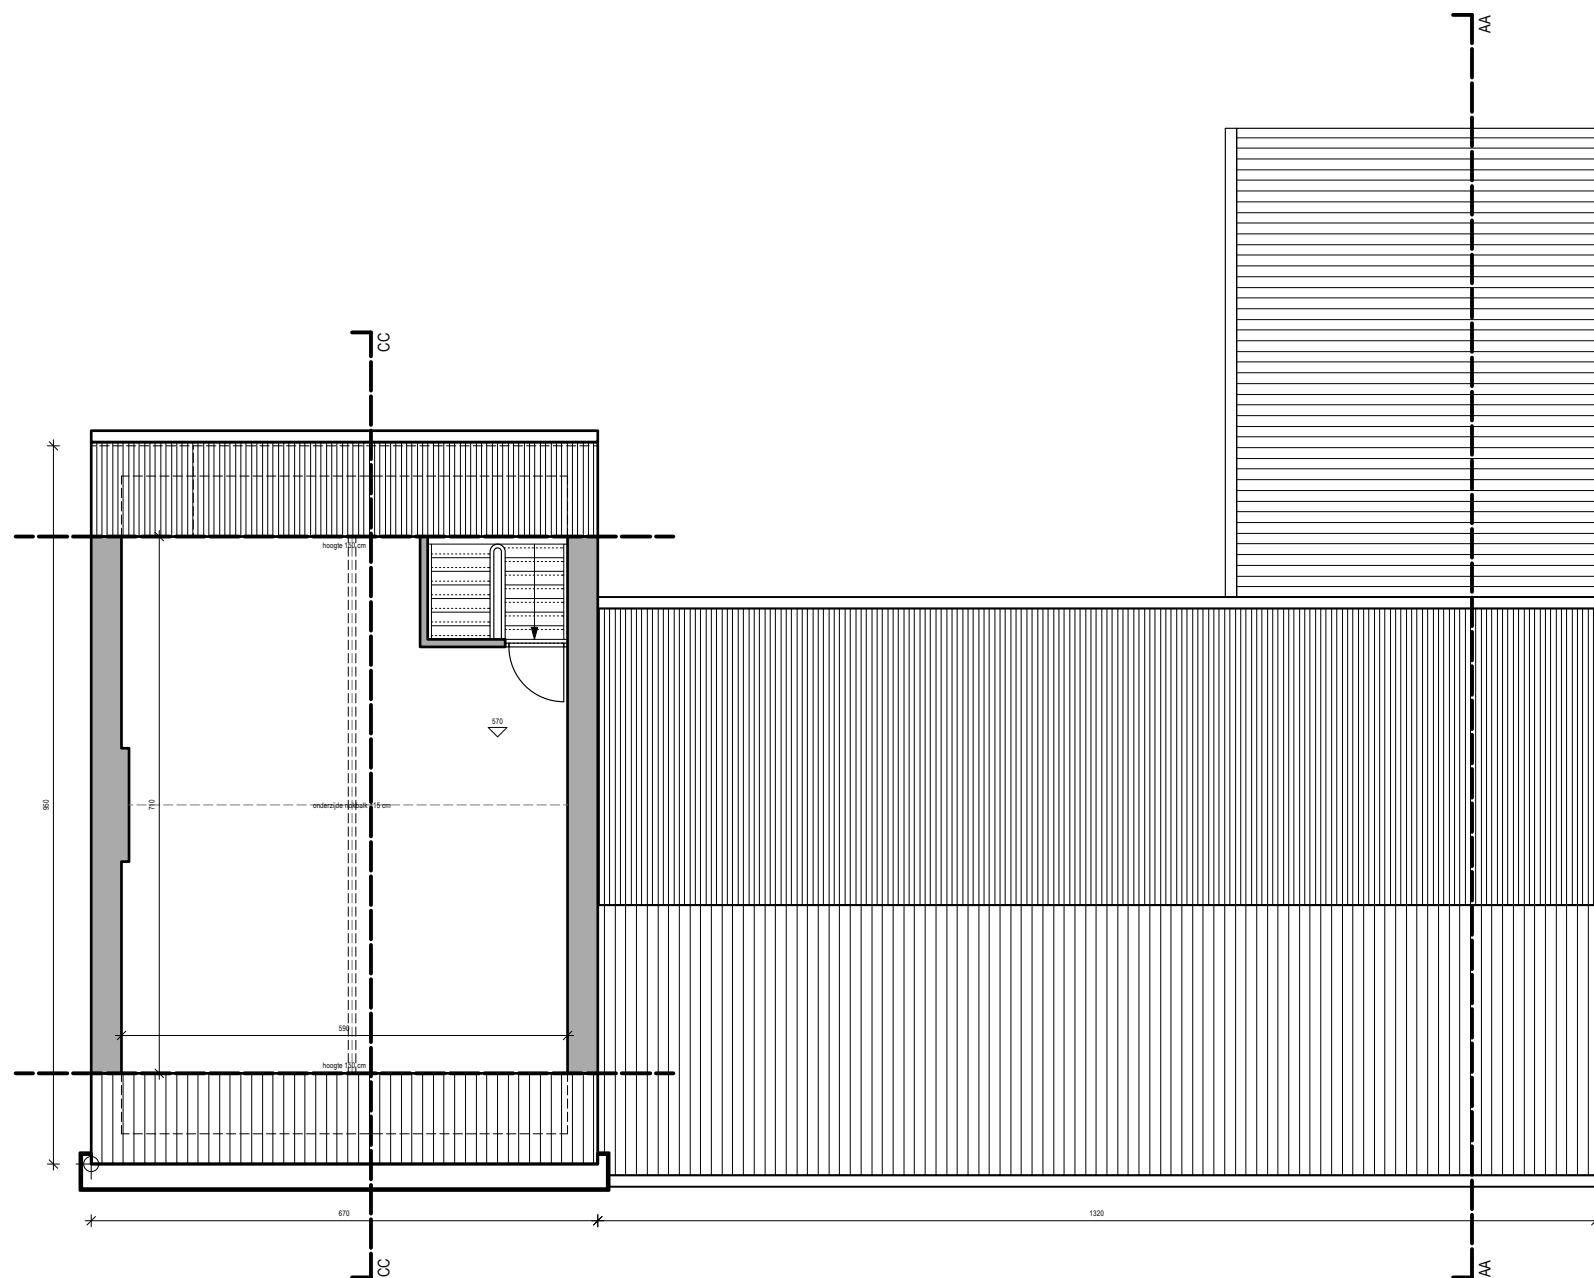

GRONDPLAN ZOLDERVERDIEPING BT

