


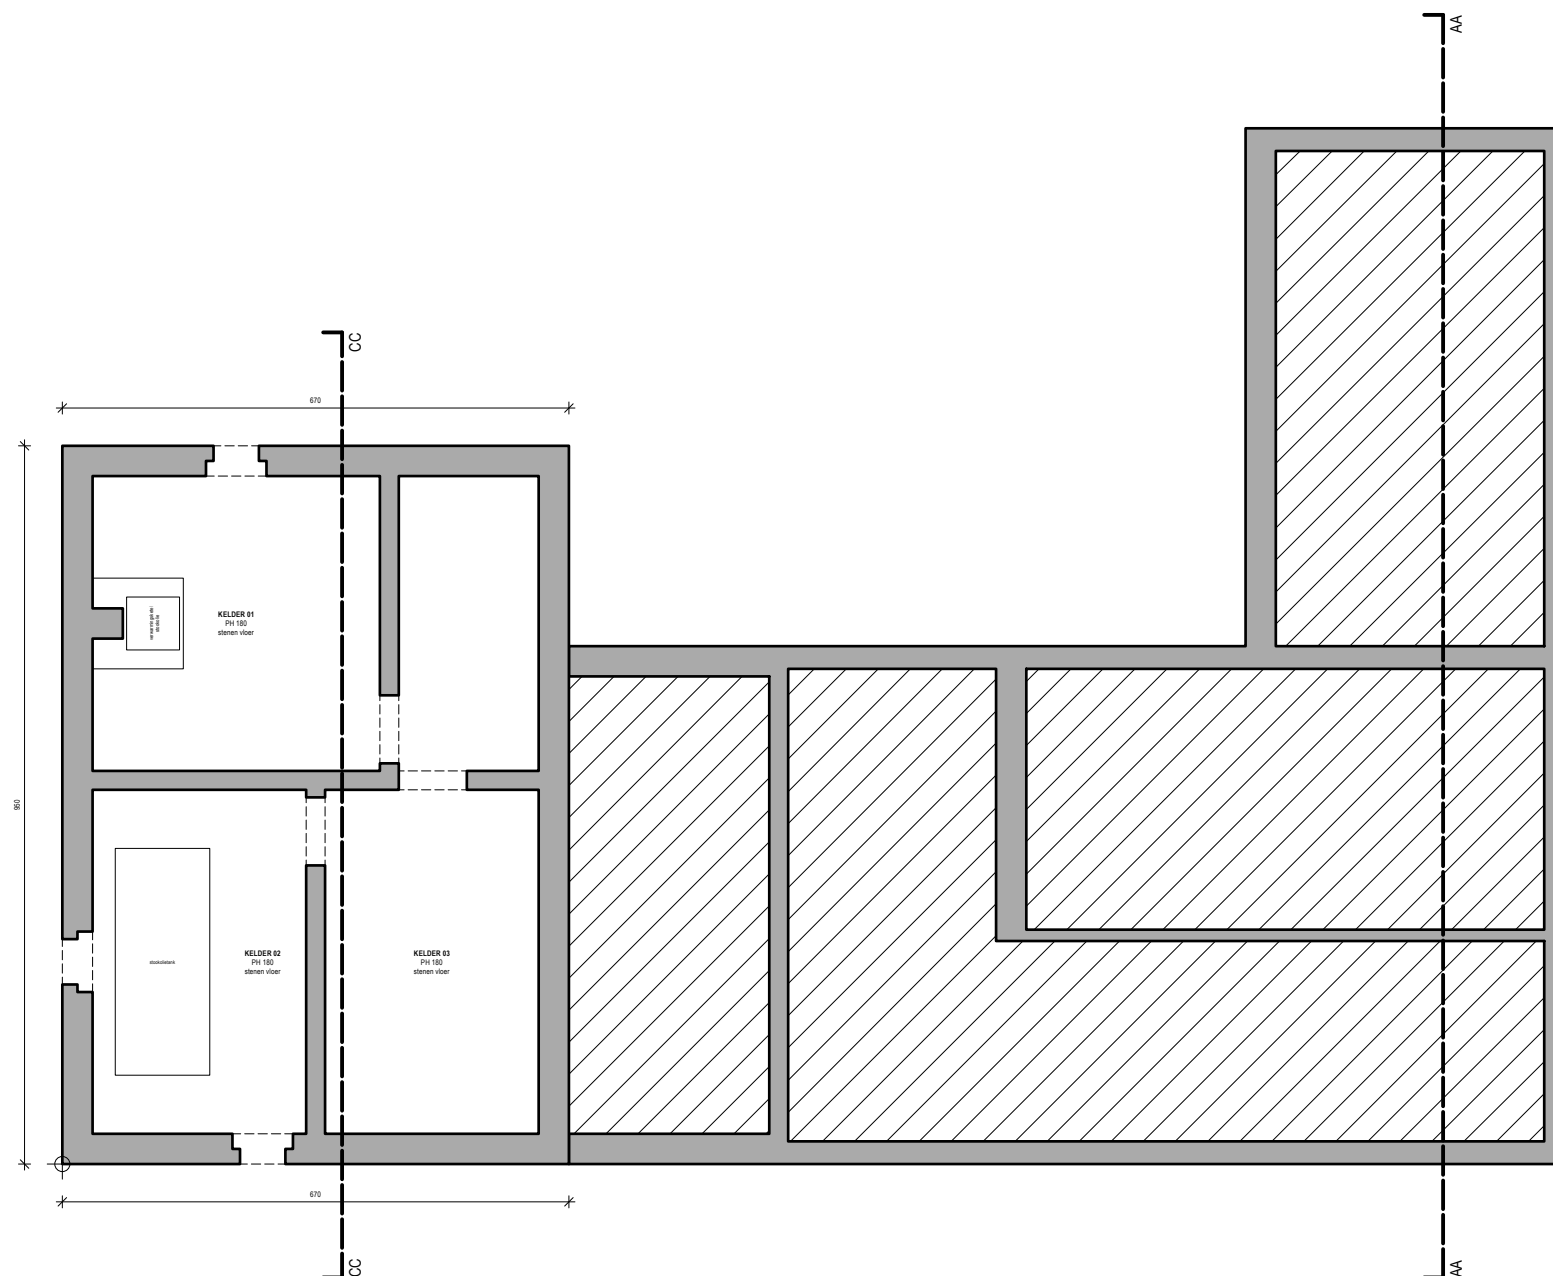

GRONDPLAN KELDER, FUNDERING EN RIOLERING BT

