


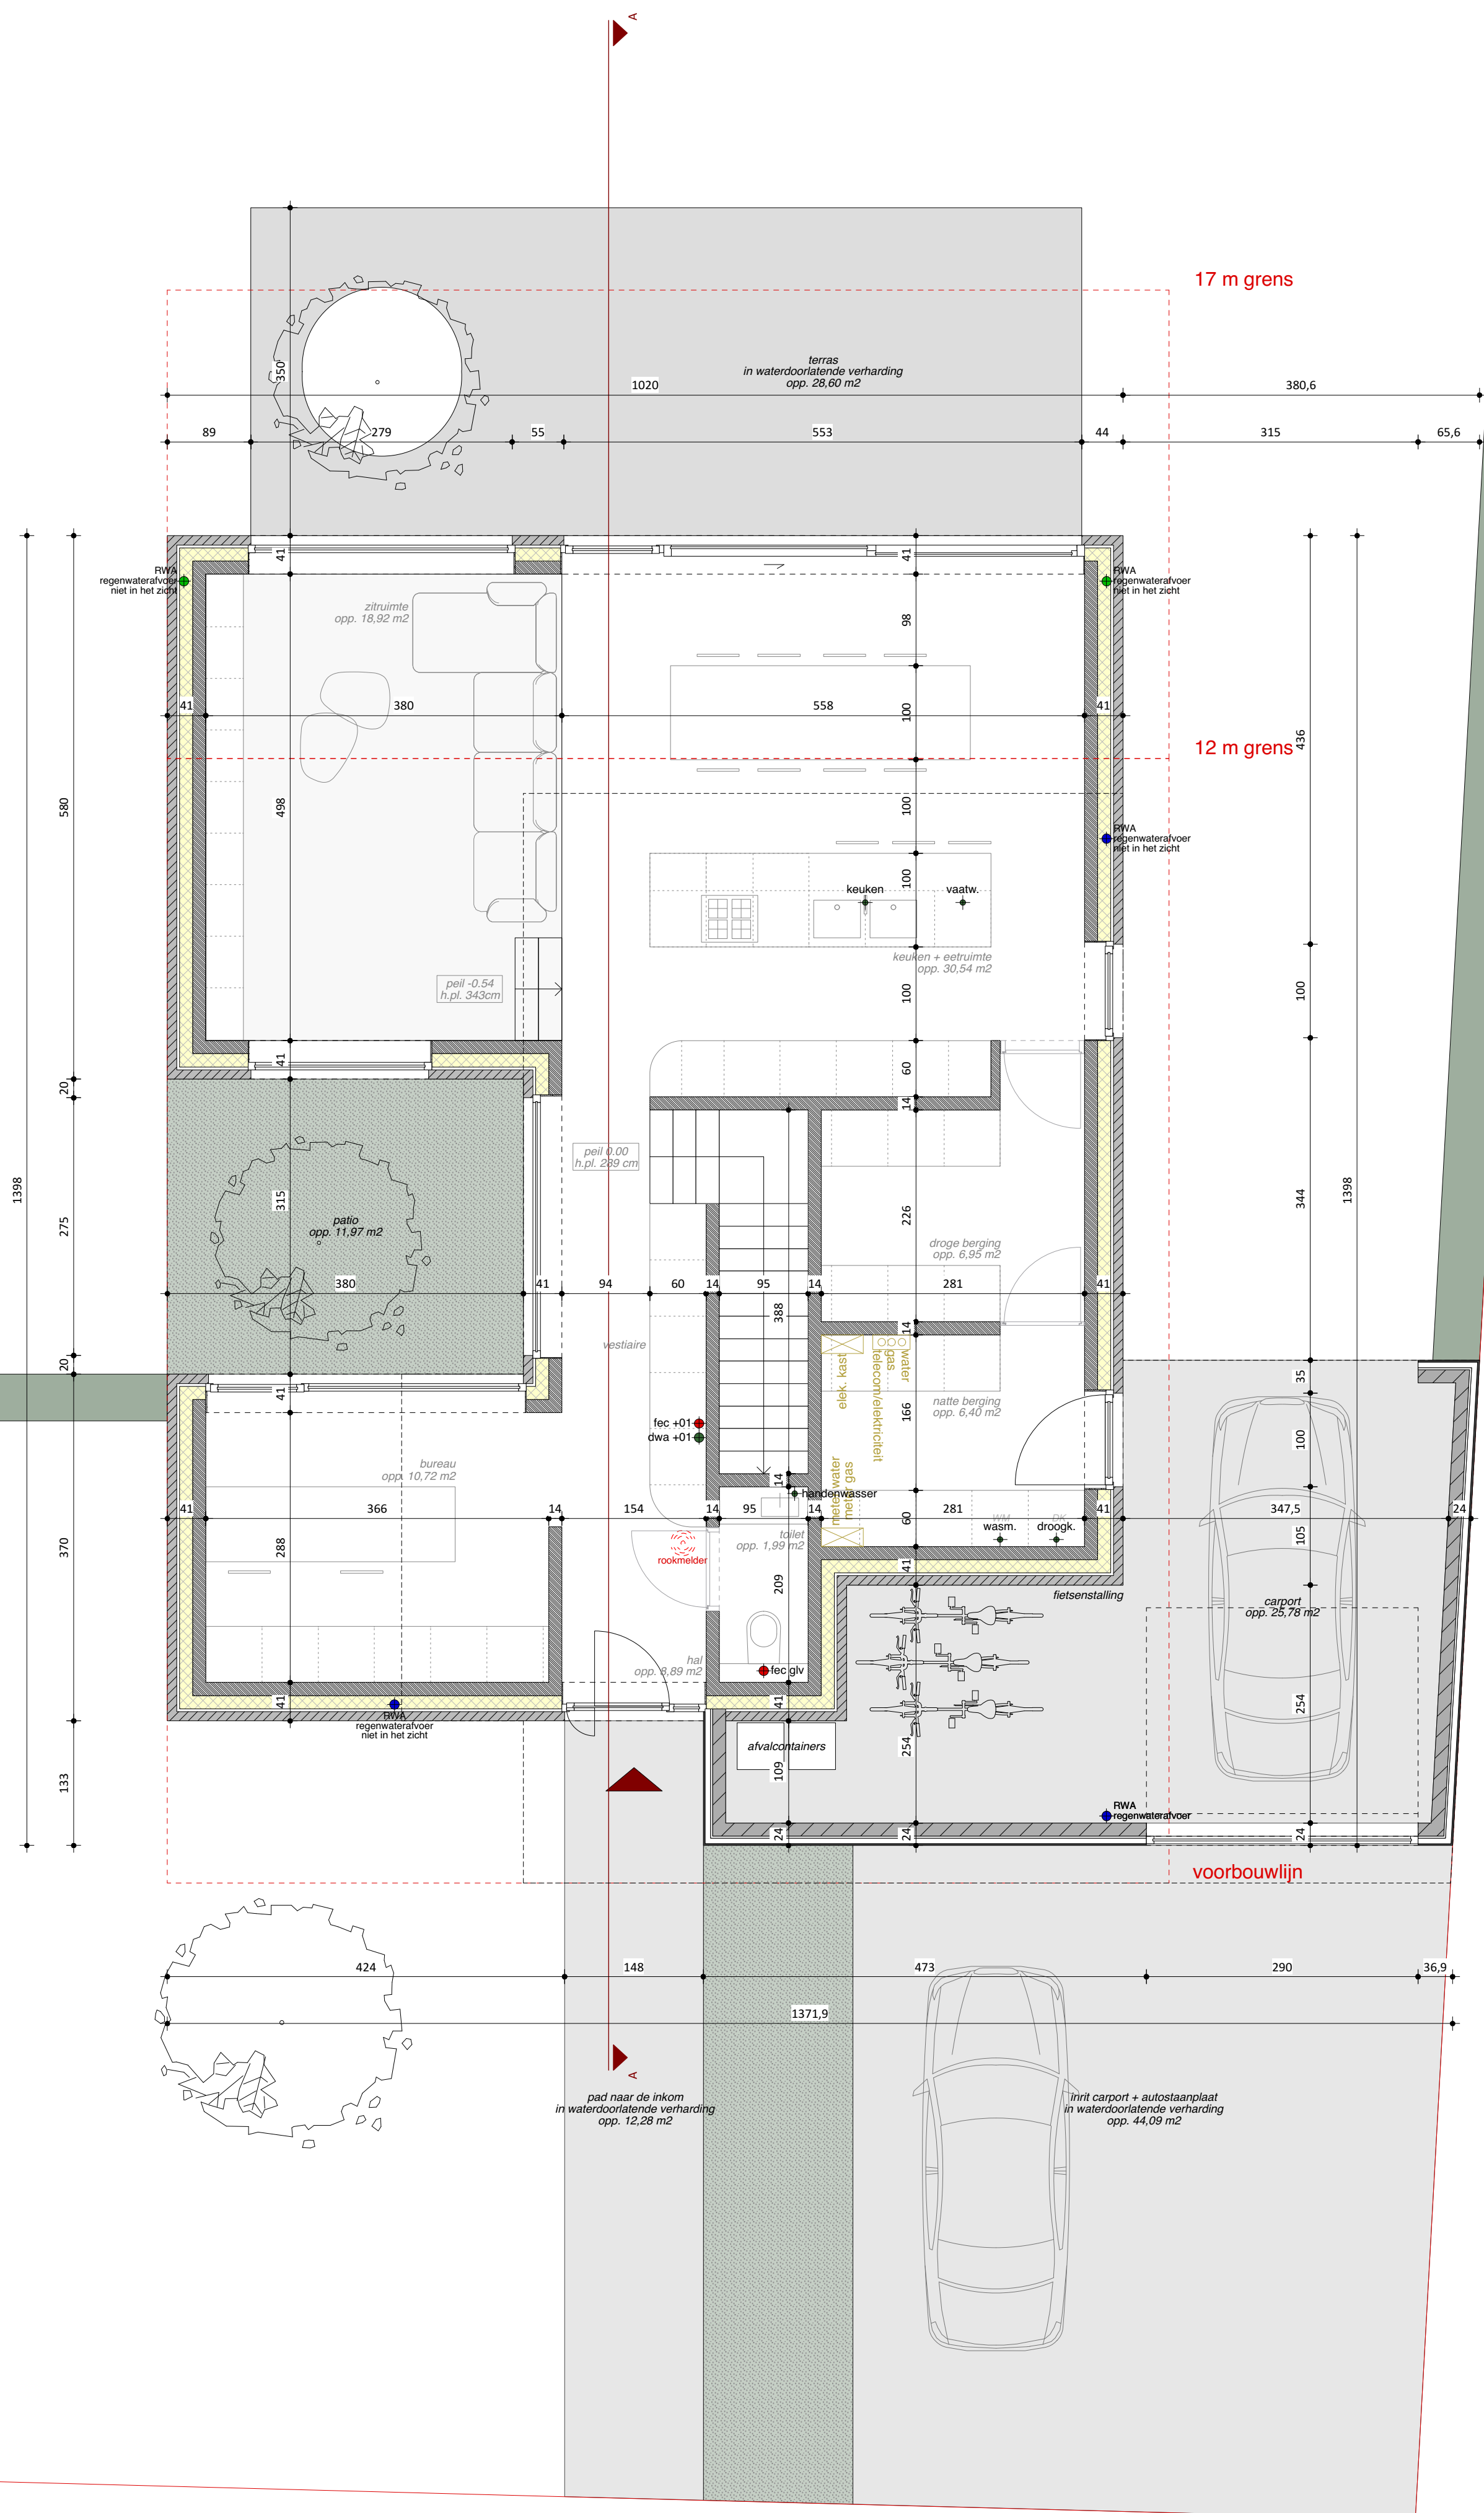

Michele Moors architecture - moors.michele@gmail.com - Onze - Lieve - Vrouwestraat 4A - 3740 Bilzen - BE -
t. (0032)495 58 05 52 - btw. be 0849.076.929 - iban be 86 1030 3489 8850 | bic nica be bb