


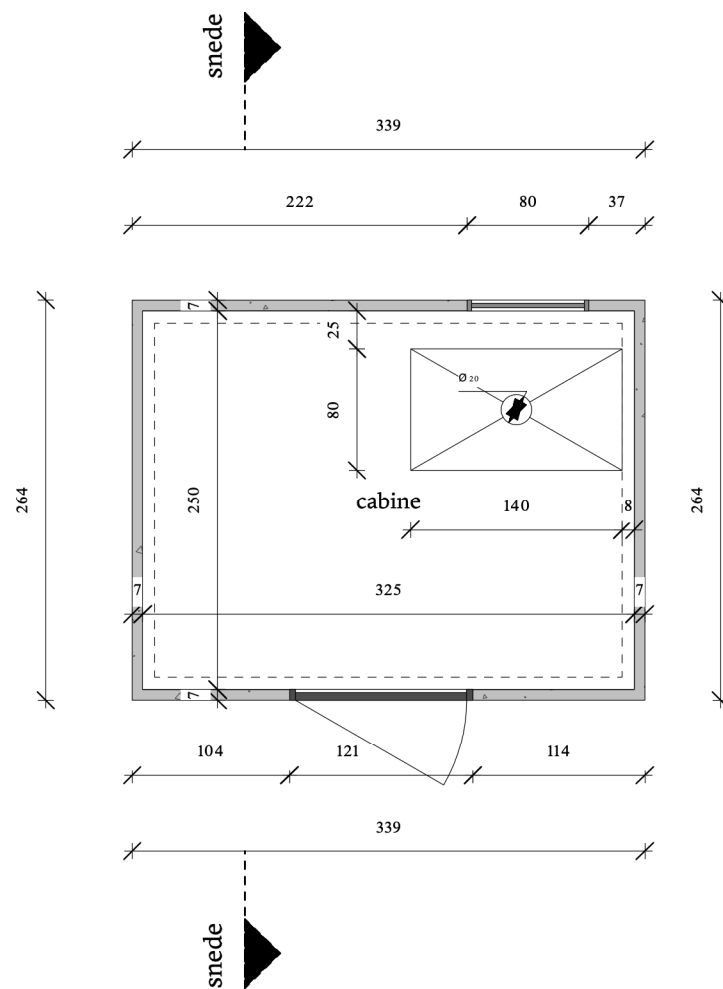

CABINE - PLAN GELIJKVLOERS NT

0 0.5 1 1.5 2 2.5 schaal 1/50