


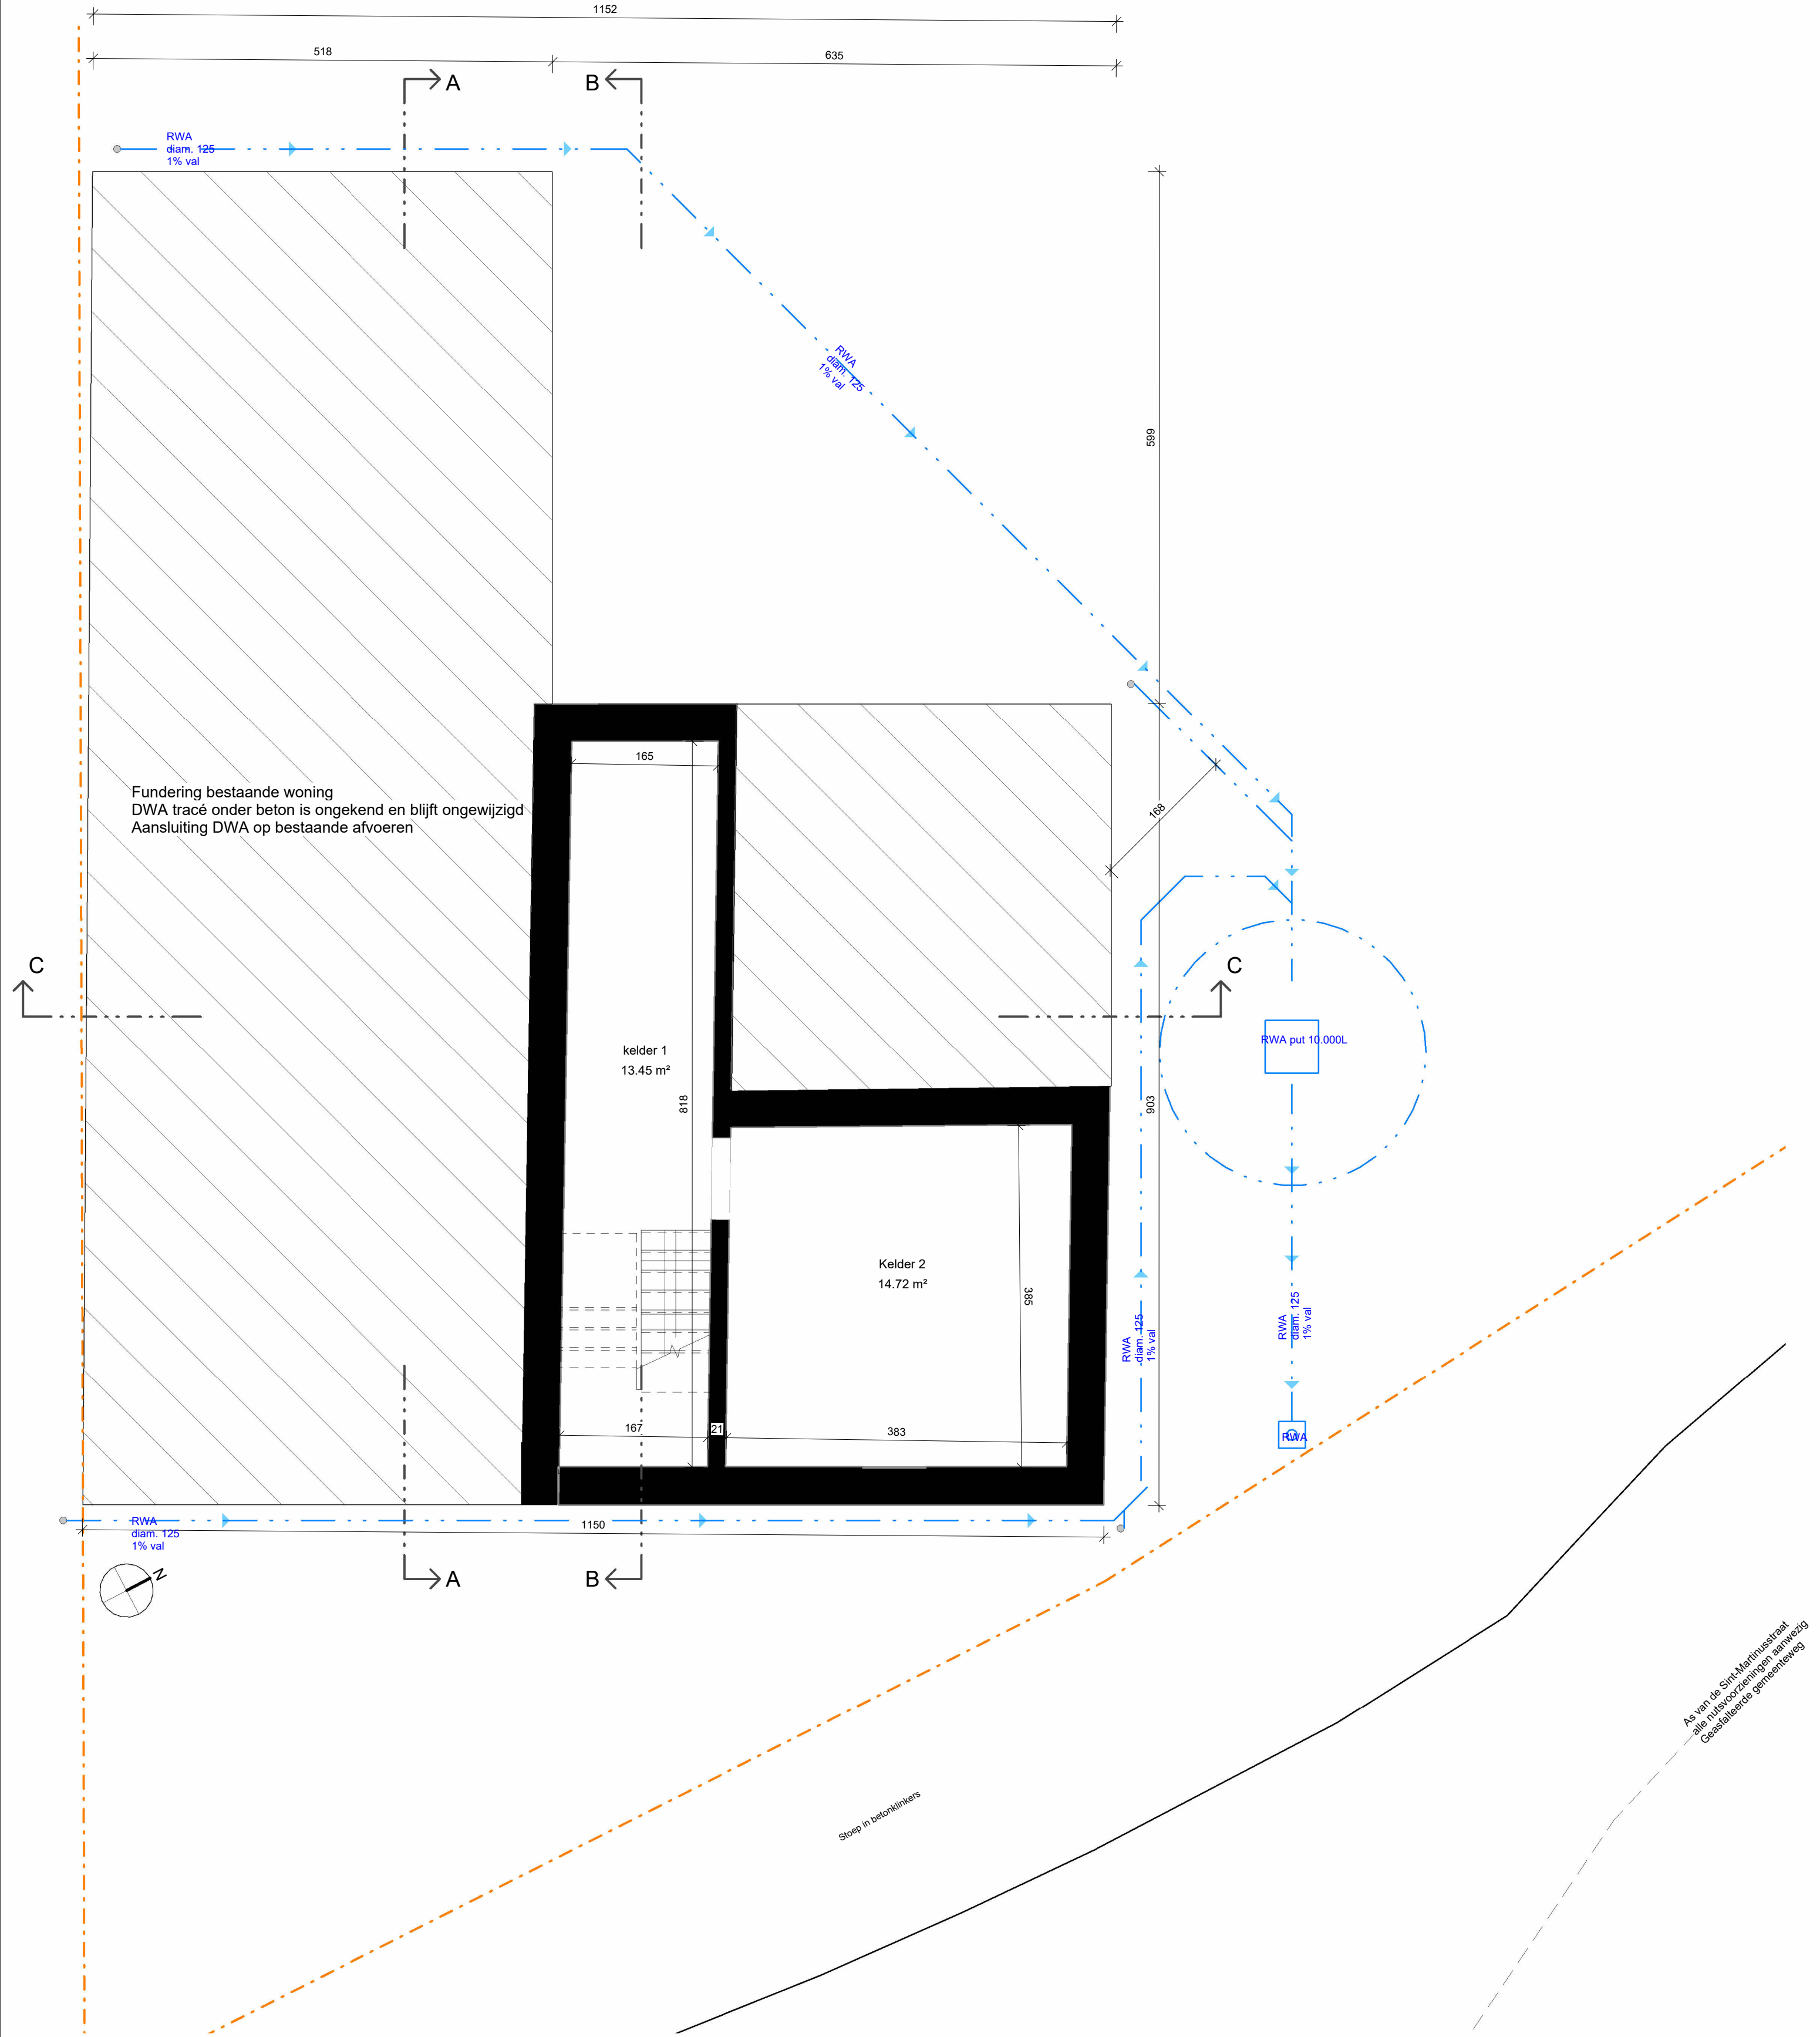

DOSSIER

dossier : Jansen-Hollon  
dossierrnr: 2024-14  
plan : fundering / riolering NT  
plan nr. : P\_N\_001\_  
datum : 18/12/2025  
schaal : 1 : 50

BOUWHEER

naam : Dieter & Maja Jansen-Hollon  
adres : Suskesstraat 27  
3870 Heers  
werfadres: Suskesstraat 27  
3870 Heers  
capakey : 73087A0122/00P000

ARCHITECT

Curious Architects bv  
Kersenstraat 21  
3870 Heers  
0484 831 603  
robbert@curiousarchitects.be

