


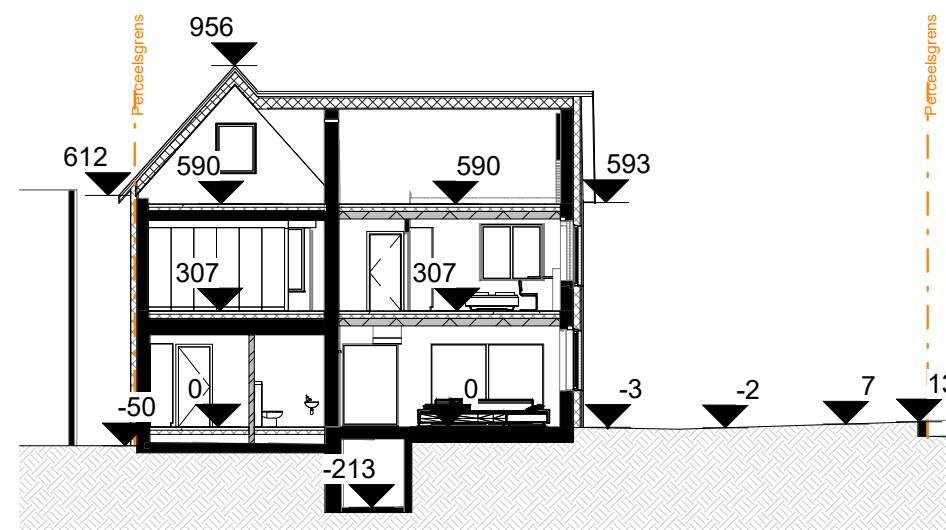

DOSSIER

dossier : Jansen-Hollon
dossiernr: 2024-14
plan : terreinsnede 2 NT
plan nr. : T_N_402_
datum : 18/12/2025
schaal : 1 : 200

BOUWHEER

naam : Dieter & Maja Jansen-Hollon
adres : Suskesstraat 27
3870 Heers
werfadres: Suskesstraat 27
3870 Heers
capakey : 73087A0122/00P000

ARCHITECT

Curious Architects bv
Kersenstraat 21
3870 Heers
0484 831 603
robbert@curiousarchitects.be

