


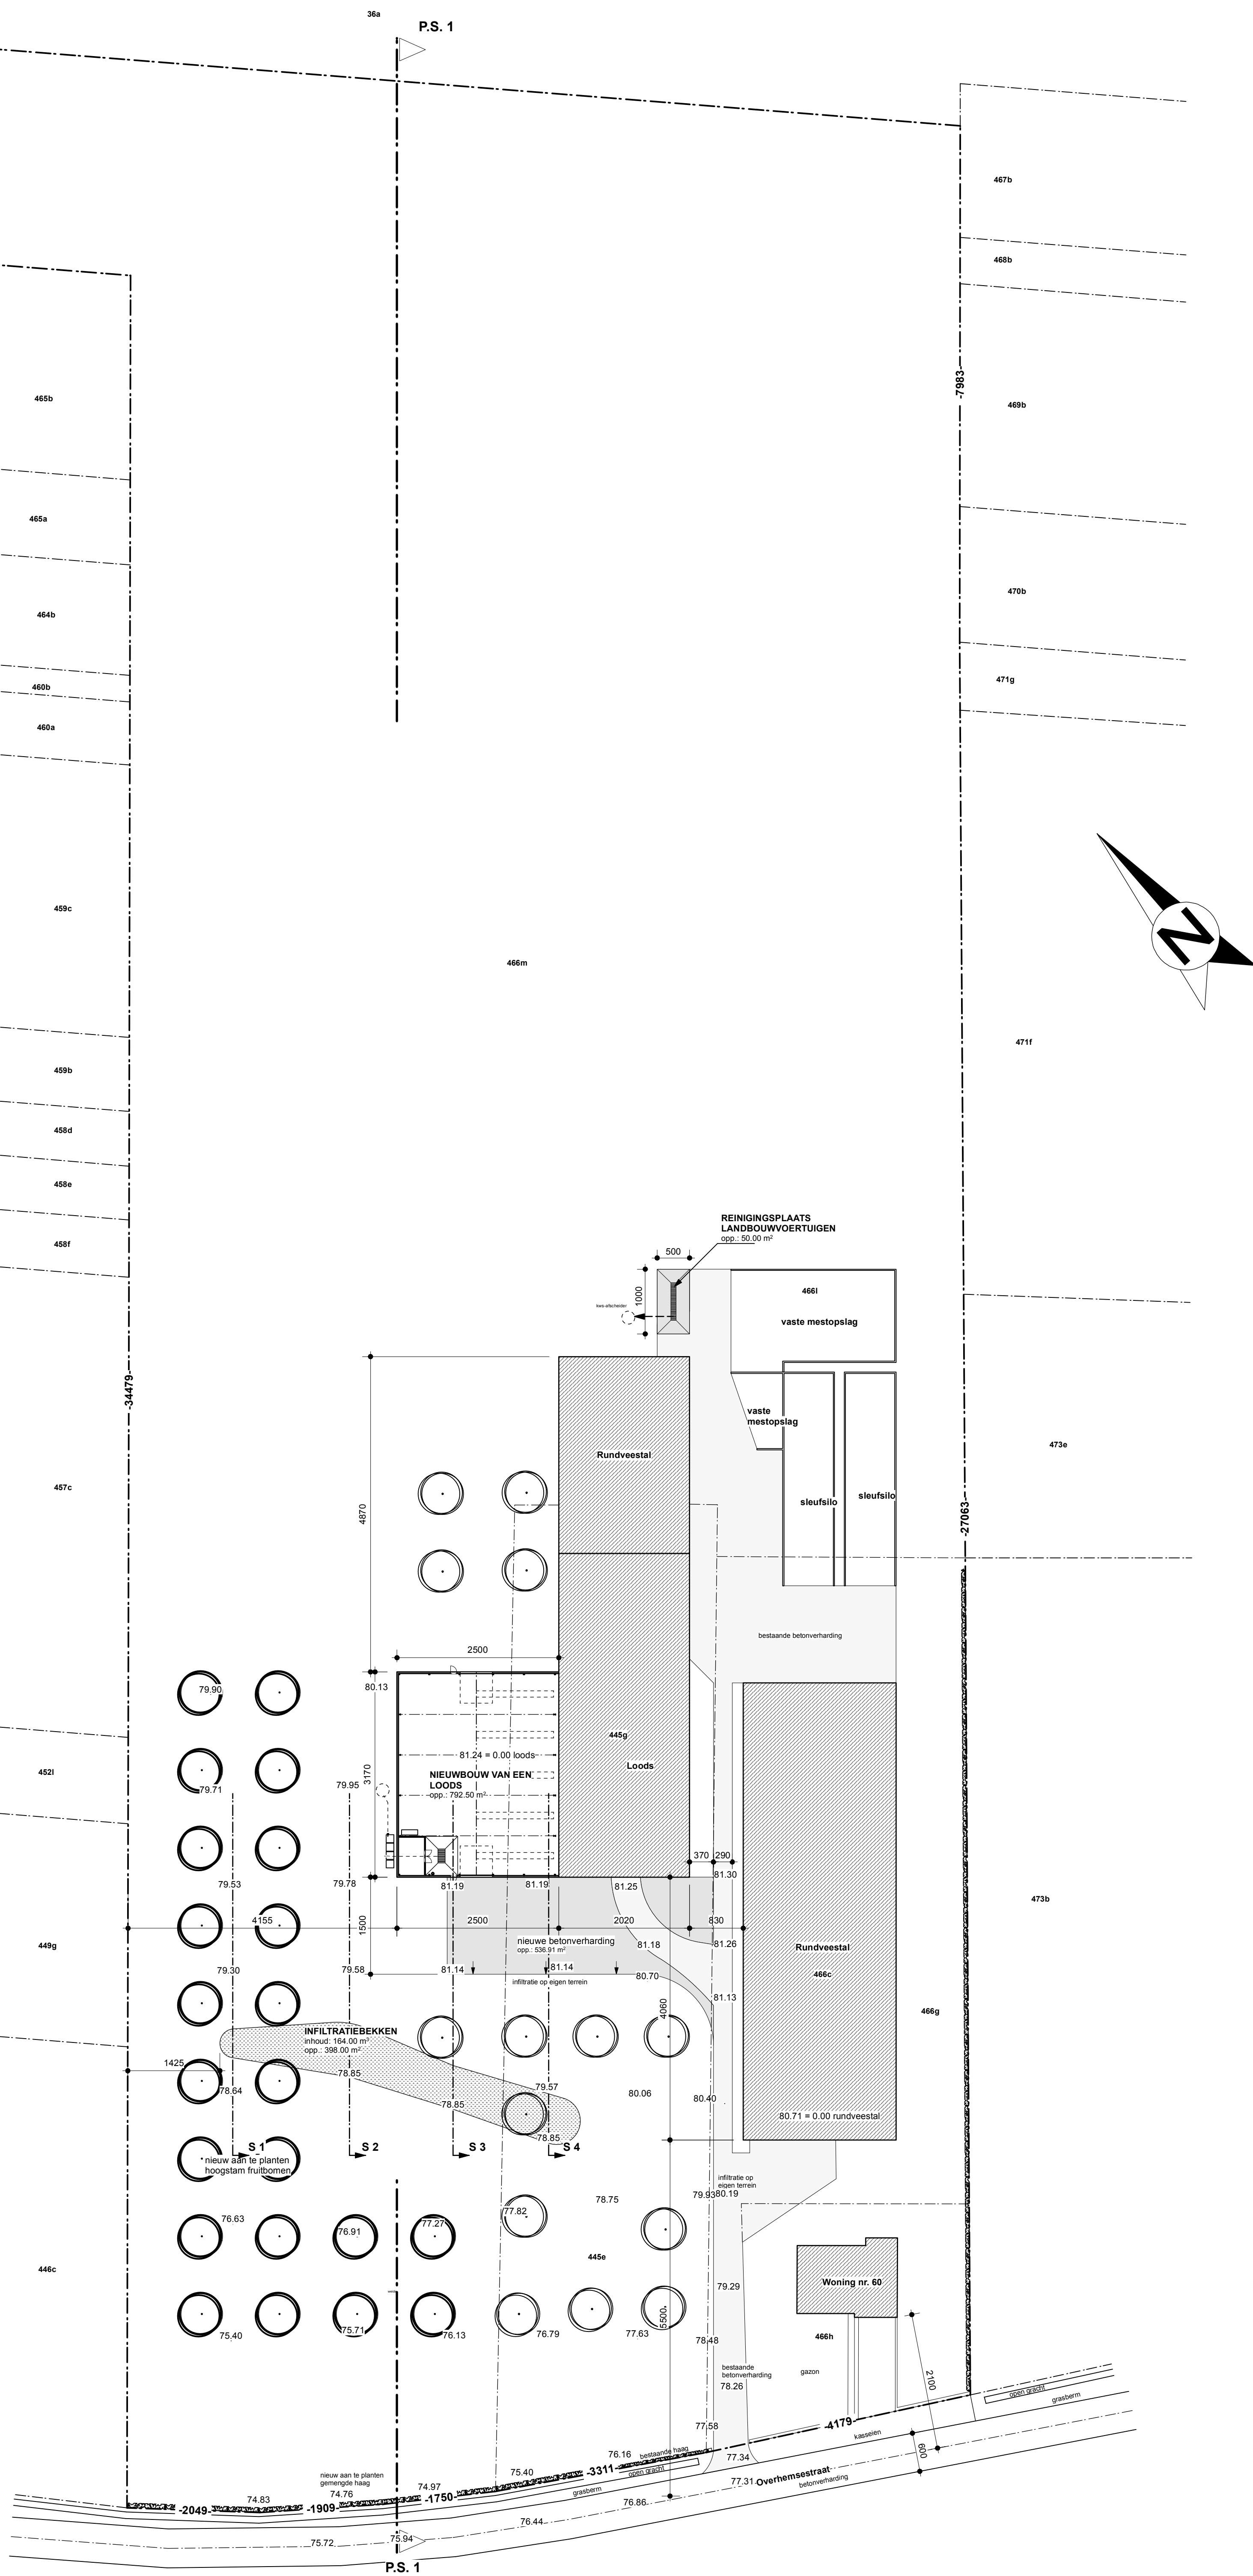

Inplanting _____ nieuwe toestand

SCHAAL 1/500

250 0 500 1000 1500